
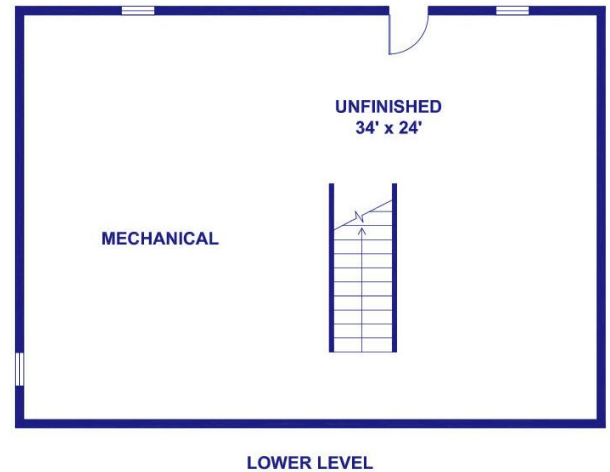
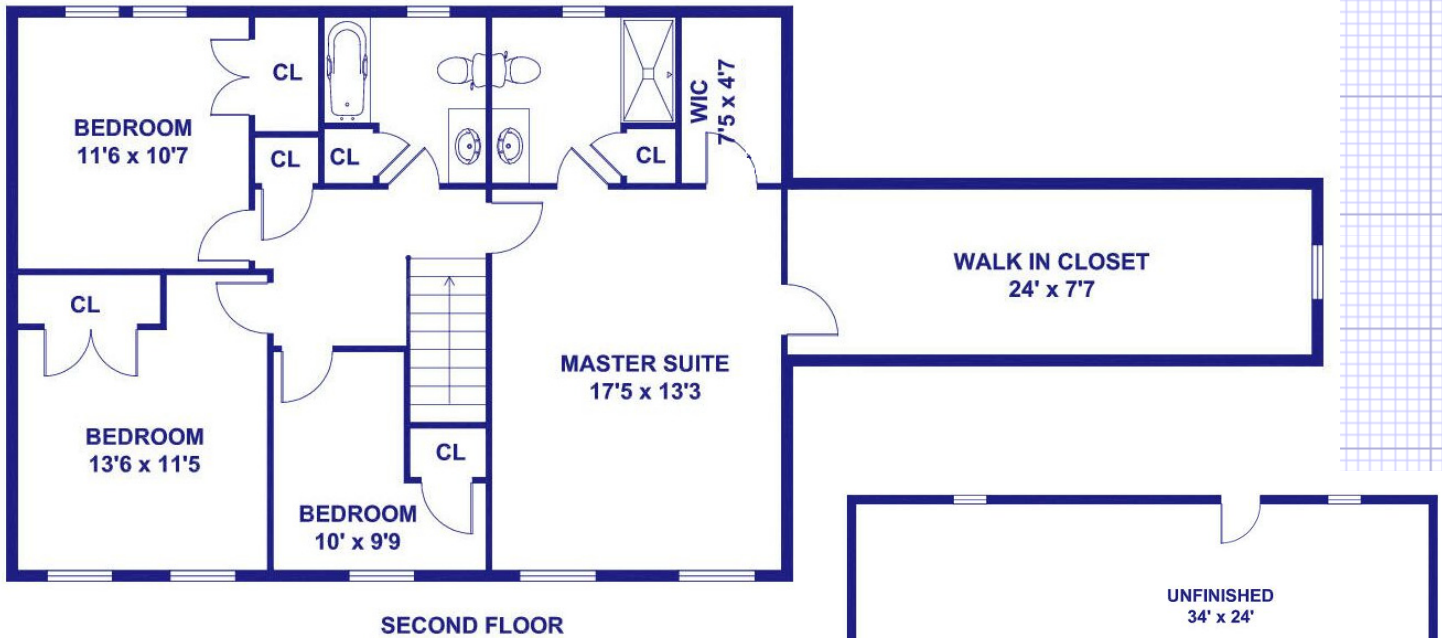


Lackey Dam Estates, Sutton

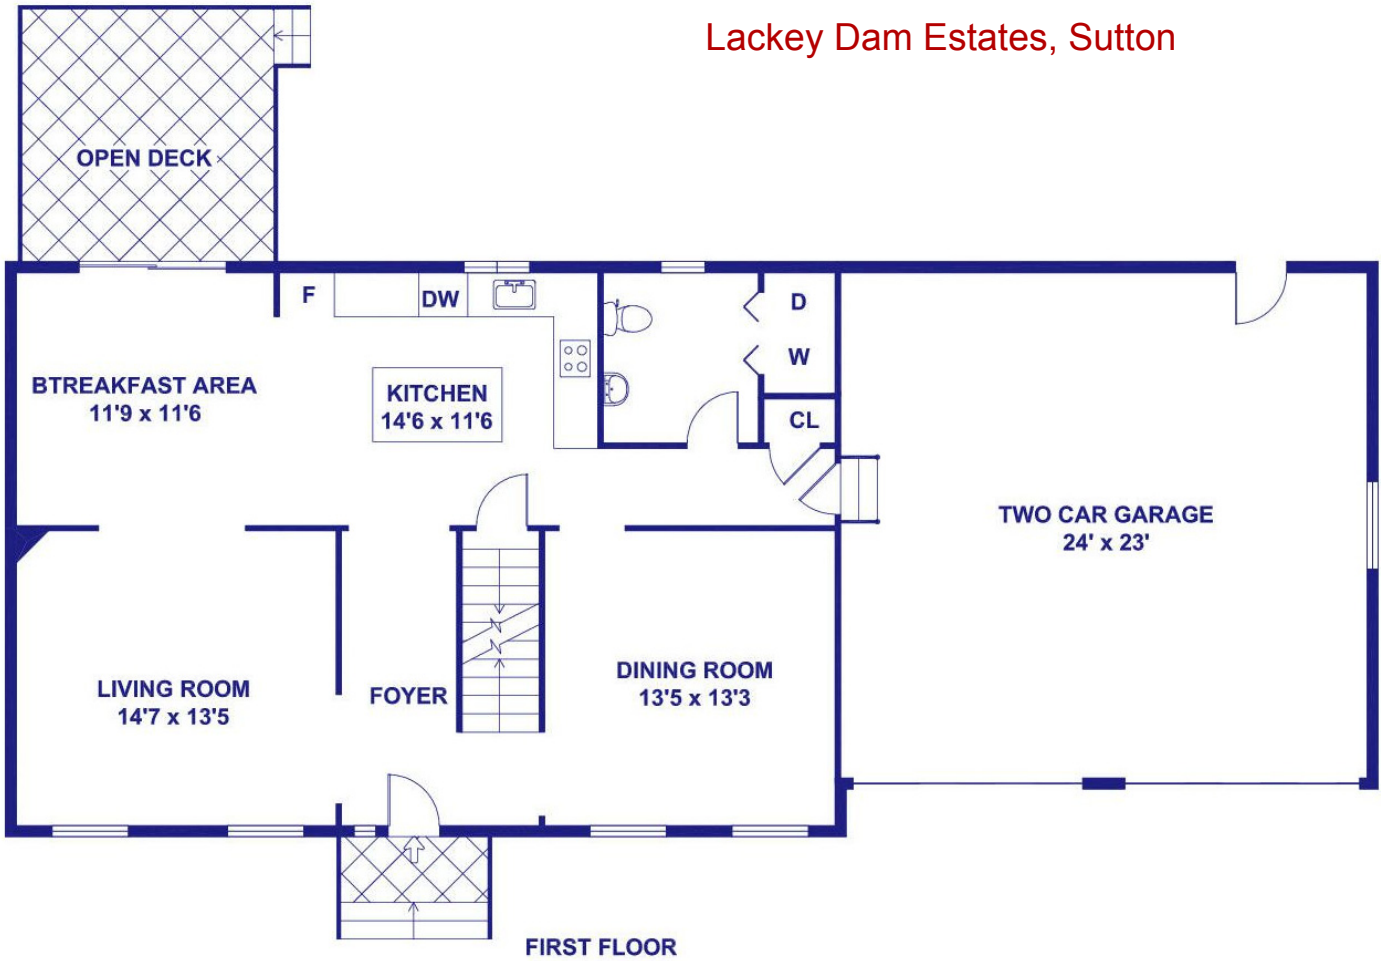

FLOOR PLAN FOR IDENTIFICATION PURPOSES ONLY -NOT TO SCALE

 **BestFloorPlans.net** *Deb Johnson*  
[deb@bestfloorplans.net](mailto:deb@bestfloorplans.net) 617-840-7133